

ENGINEERING DRAWING

REVISIONS				
SYM	ECN NO.	DESCRIPTION	DATE	APPROVED
AX1			11/01/2001	AMY

NOTES:

1.MATERIAL:

CONTACT: COPPER ALLOY

INSULATOR: GLASS INFORCE THERMOPLASTIC

UL94 V-0 COLOR:BLACK

2. PLATING:

CONTACT AREA: GOLD OVER Ni.

TAIL AREA: Sn-Pb PLATING

3.P.C.B. THICKNESS 0.5mm

4.PART No. TCF050-~~X0~~-~~X~~230

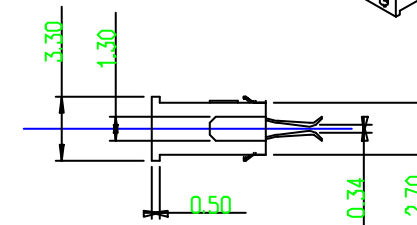
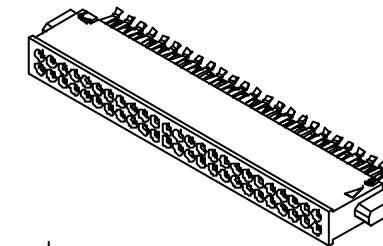
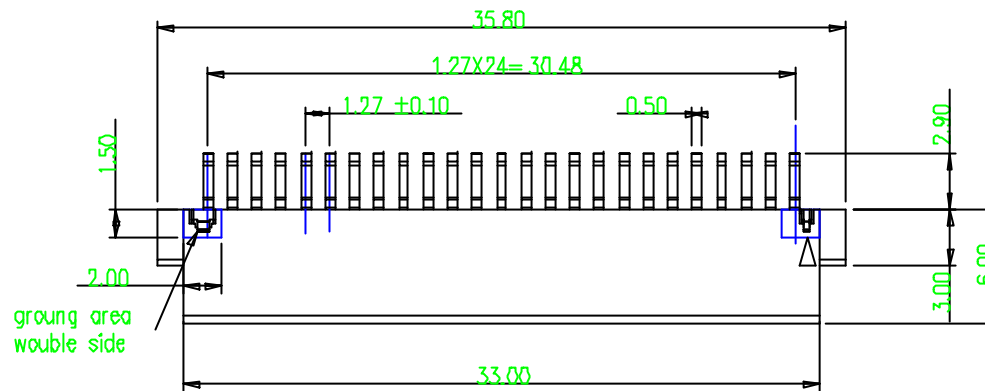
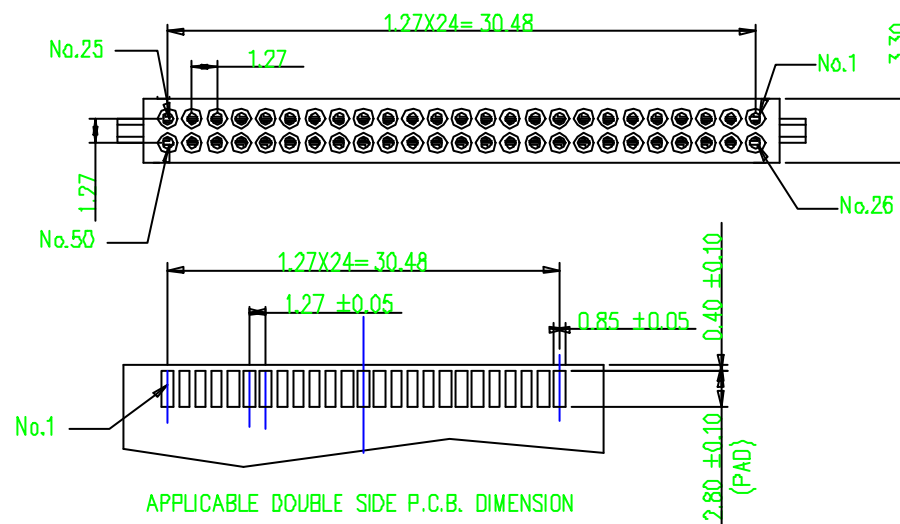
PLATING:

0.GOLD FLASH

GROUND

D. WITH GROUND
1. WITHOUT GROUND

1. WITHOUT GROUND

CF SOCKET STRADDLE
MOUNT

TOLERANCE					DR		TC&C ELECTRONIC CO.,LTD.	
SELECT					AMY			
IN. \	TOL.	1	2	3	CHKD		TITLE CF SOCKET STRADDLE MOUNT	
0.000 +/-		0.05	0.1	0.15	APPD			
0.00 +/-		0.1	0.15	0.25				
0.0 +/-		0.15	0.3	0.5				
0. +/-		0.25	0.5	1.0	UNIT		SCALE	
ANGLE +/-					MM			
					SHEET		REV	
					1/1		AX1	
					PART NO.		DRAWING NO.	
					TCF050-X0-X230		TC050X0X230	